



CHALET VISAGE

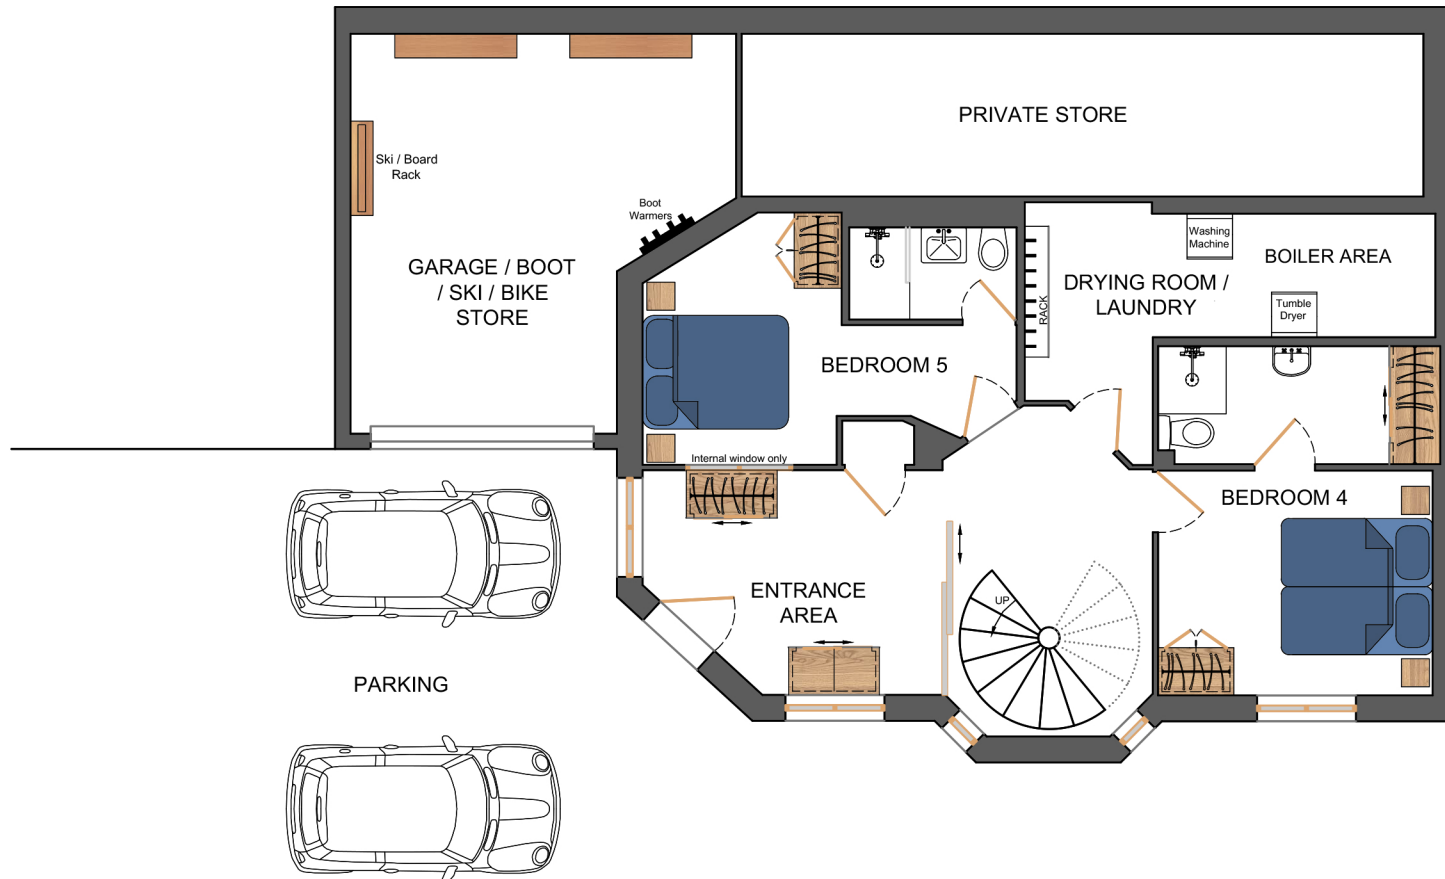

CHALET LOWER FLOOR PLAN


SCALE: 1:100

 

Pic:Toria
Design


SPECIALISTS IN FLOOR PLANS
Tel: 06 15 36 00 01
www.pictoriadesign.com
info@pictoriadesign.com

CHALET VISAGE

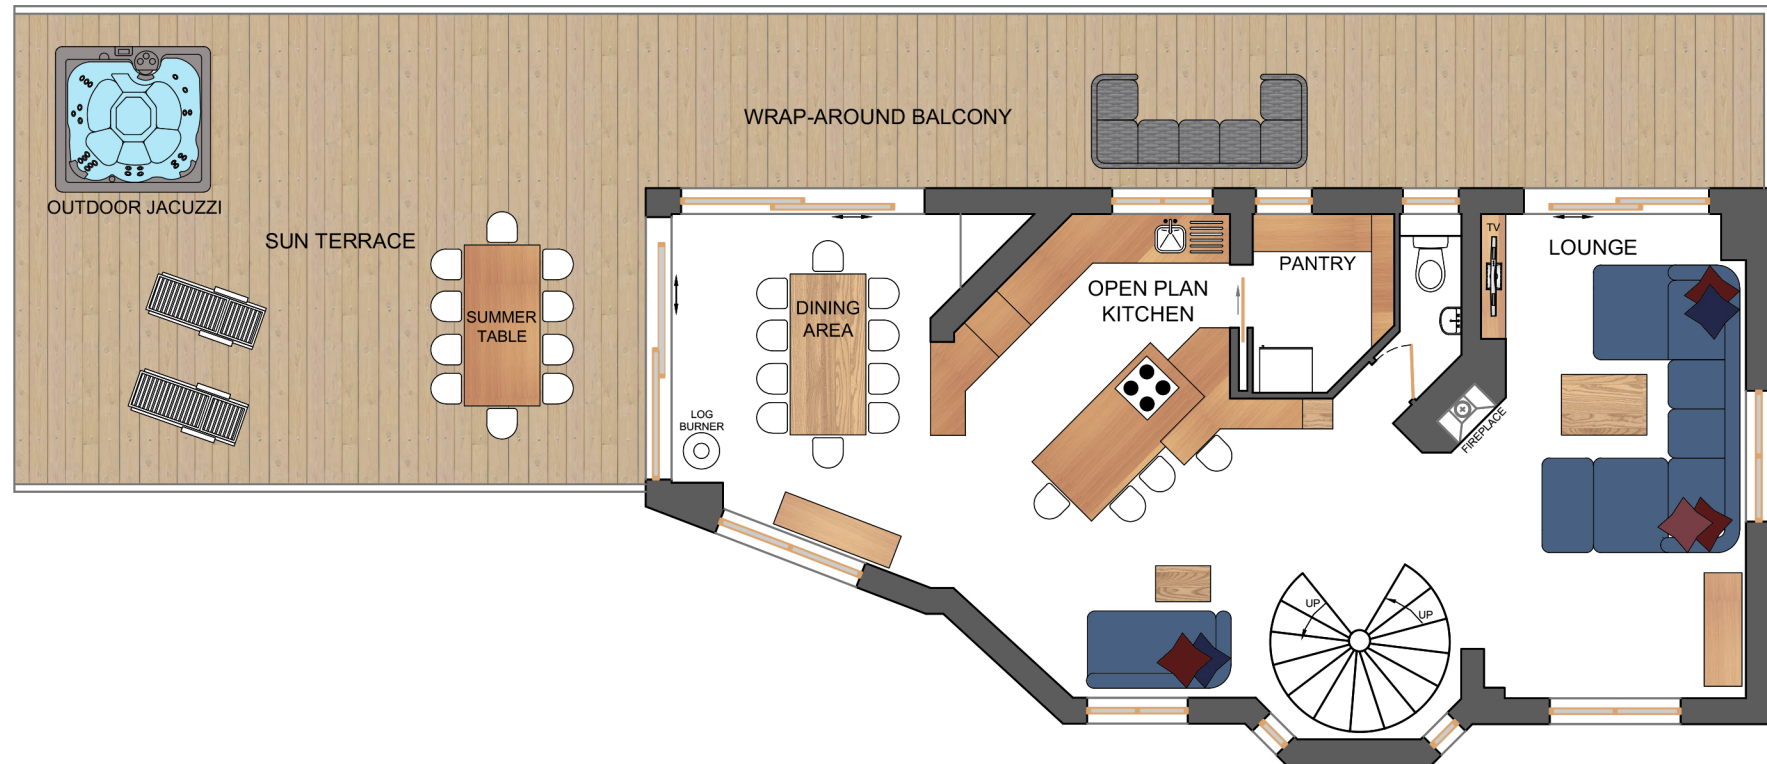

CHALET MID FLOOR PLAN


SCALE: 1:100

 

Pic:Toria
Design


SPECIALISTS IN FLOOR PLANS
Tel: 06 15 36 00 01
www.pictoriadesign.com
info@pictoriadesign.com

CHALET VISAGE

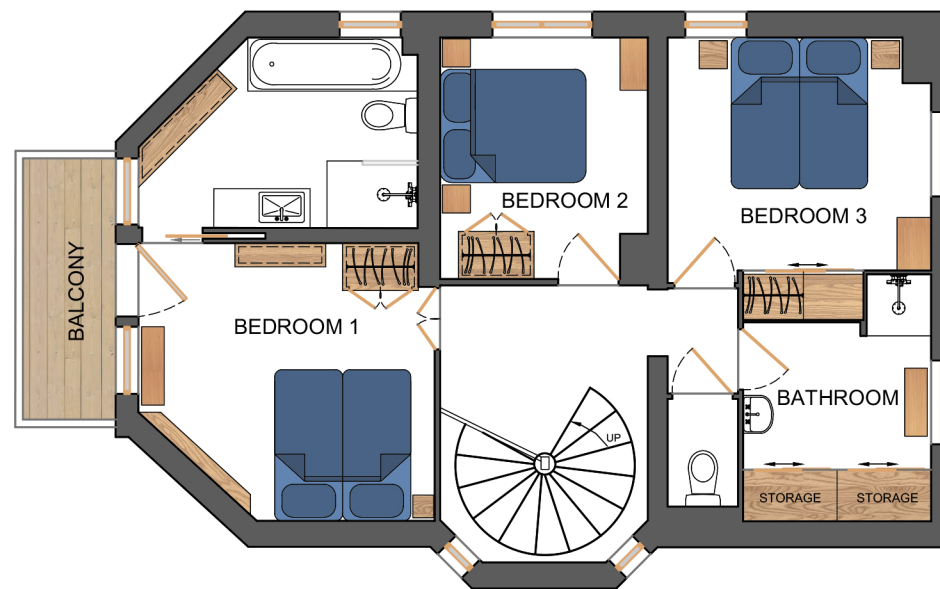

CHALET TOP FLOOR PLAN

SCALE: 1:100

 

Pic:Toria
Design

SPECIALISTS IN FLOOR PLANS
Tel: 06 15 36 00 01
www.pictoriadesign.com
info@pictoriadesign.com